


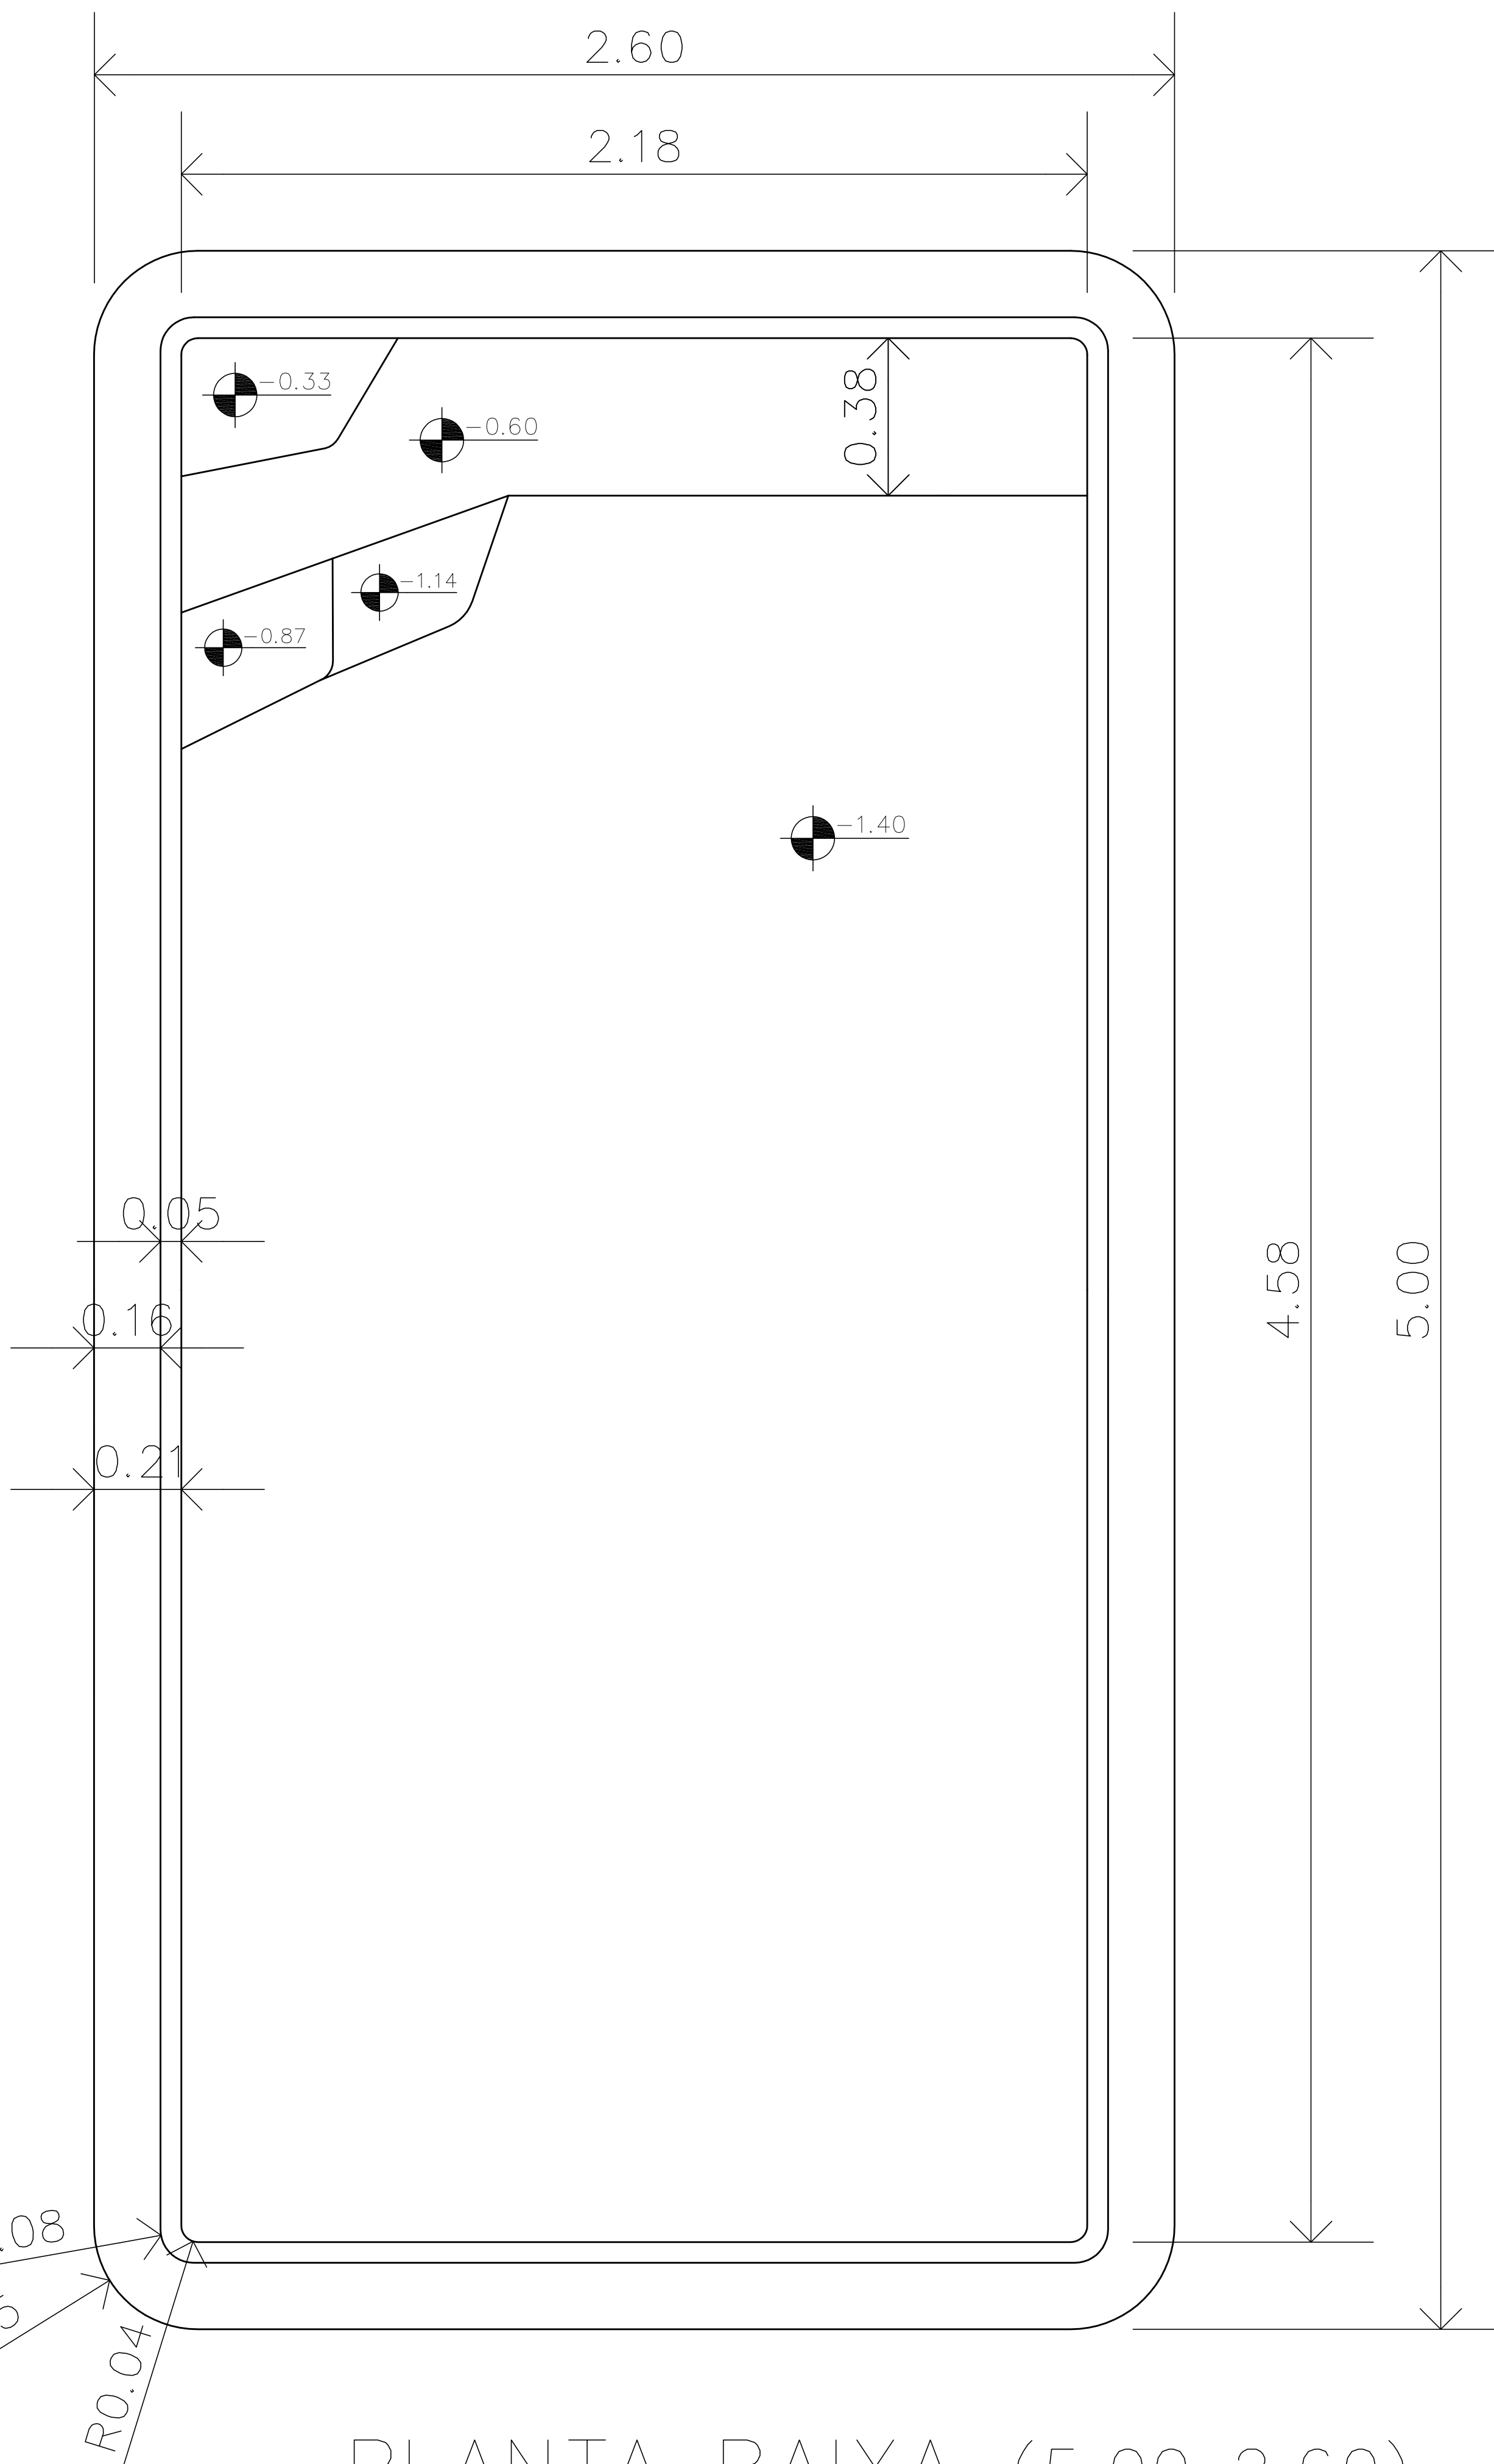

PLANTA BAIXA (5.00x2.60)