


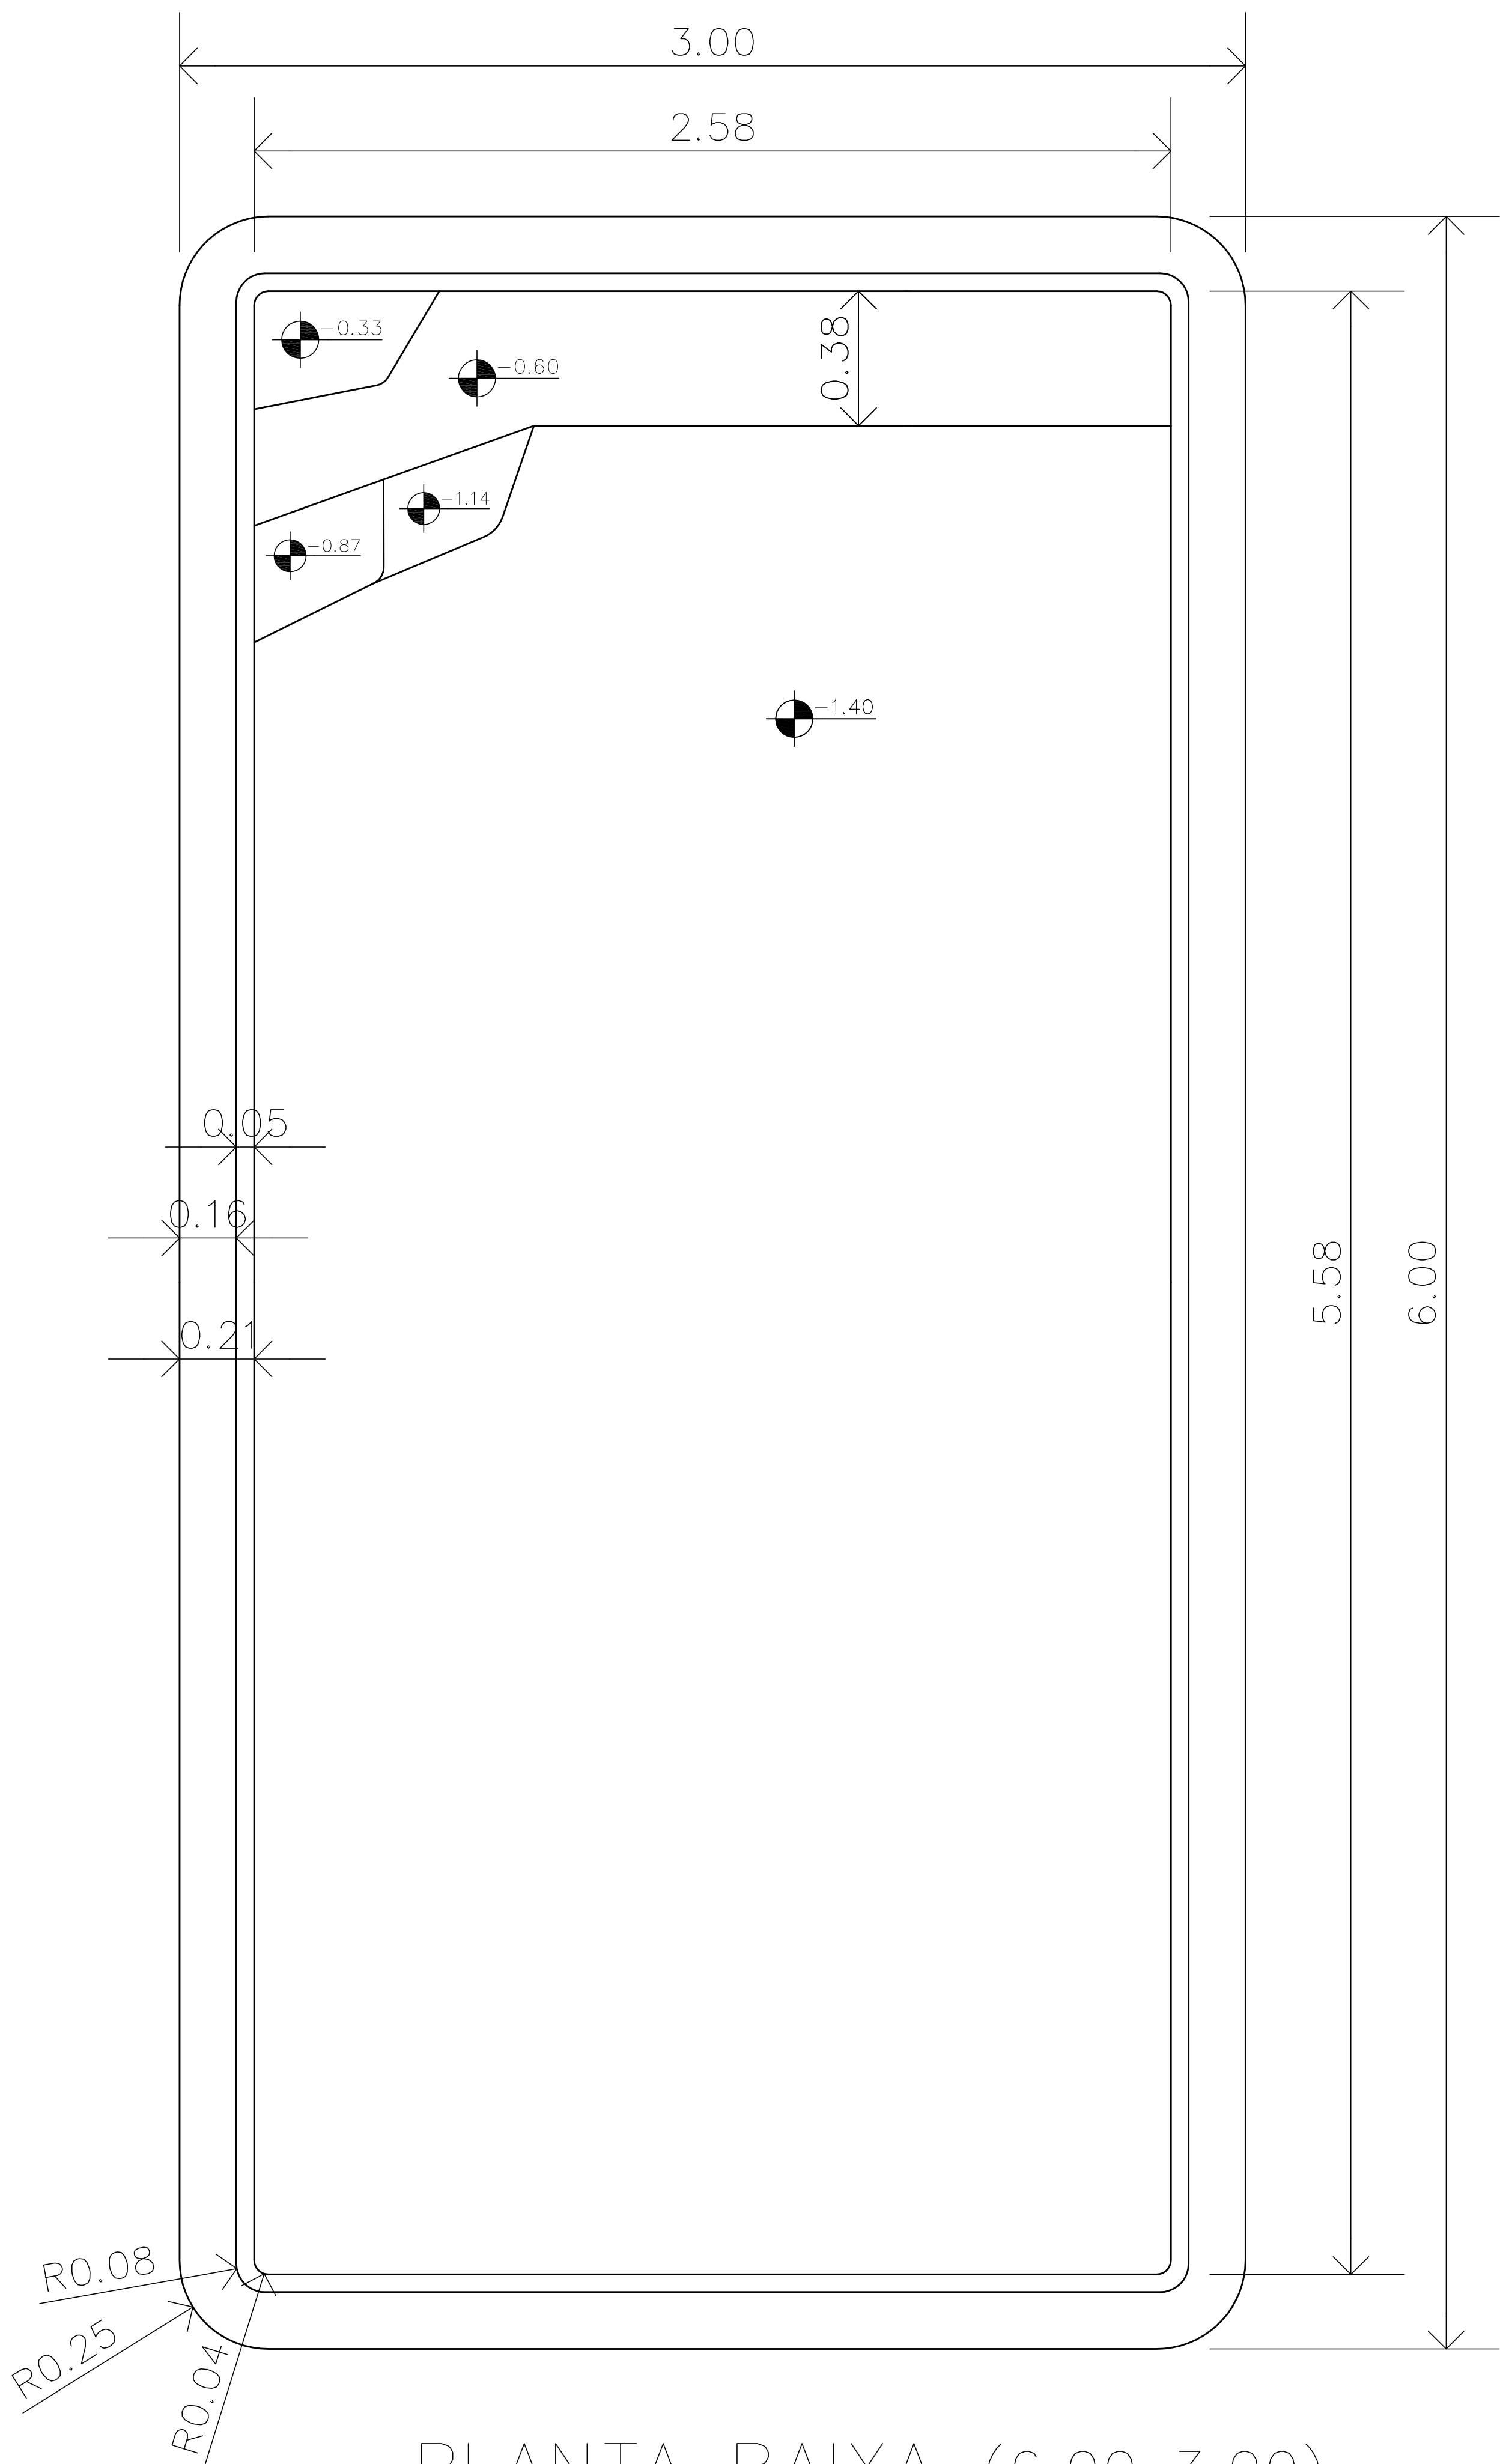

PLANTA BAIXA (6.00x3.00)