


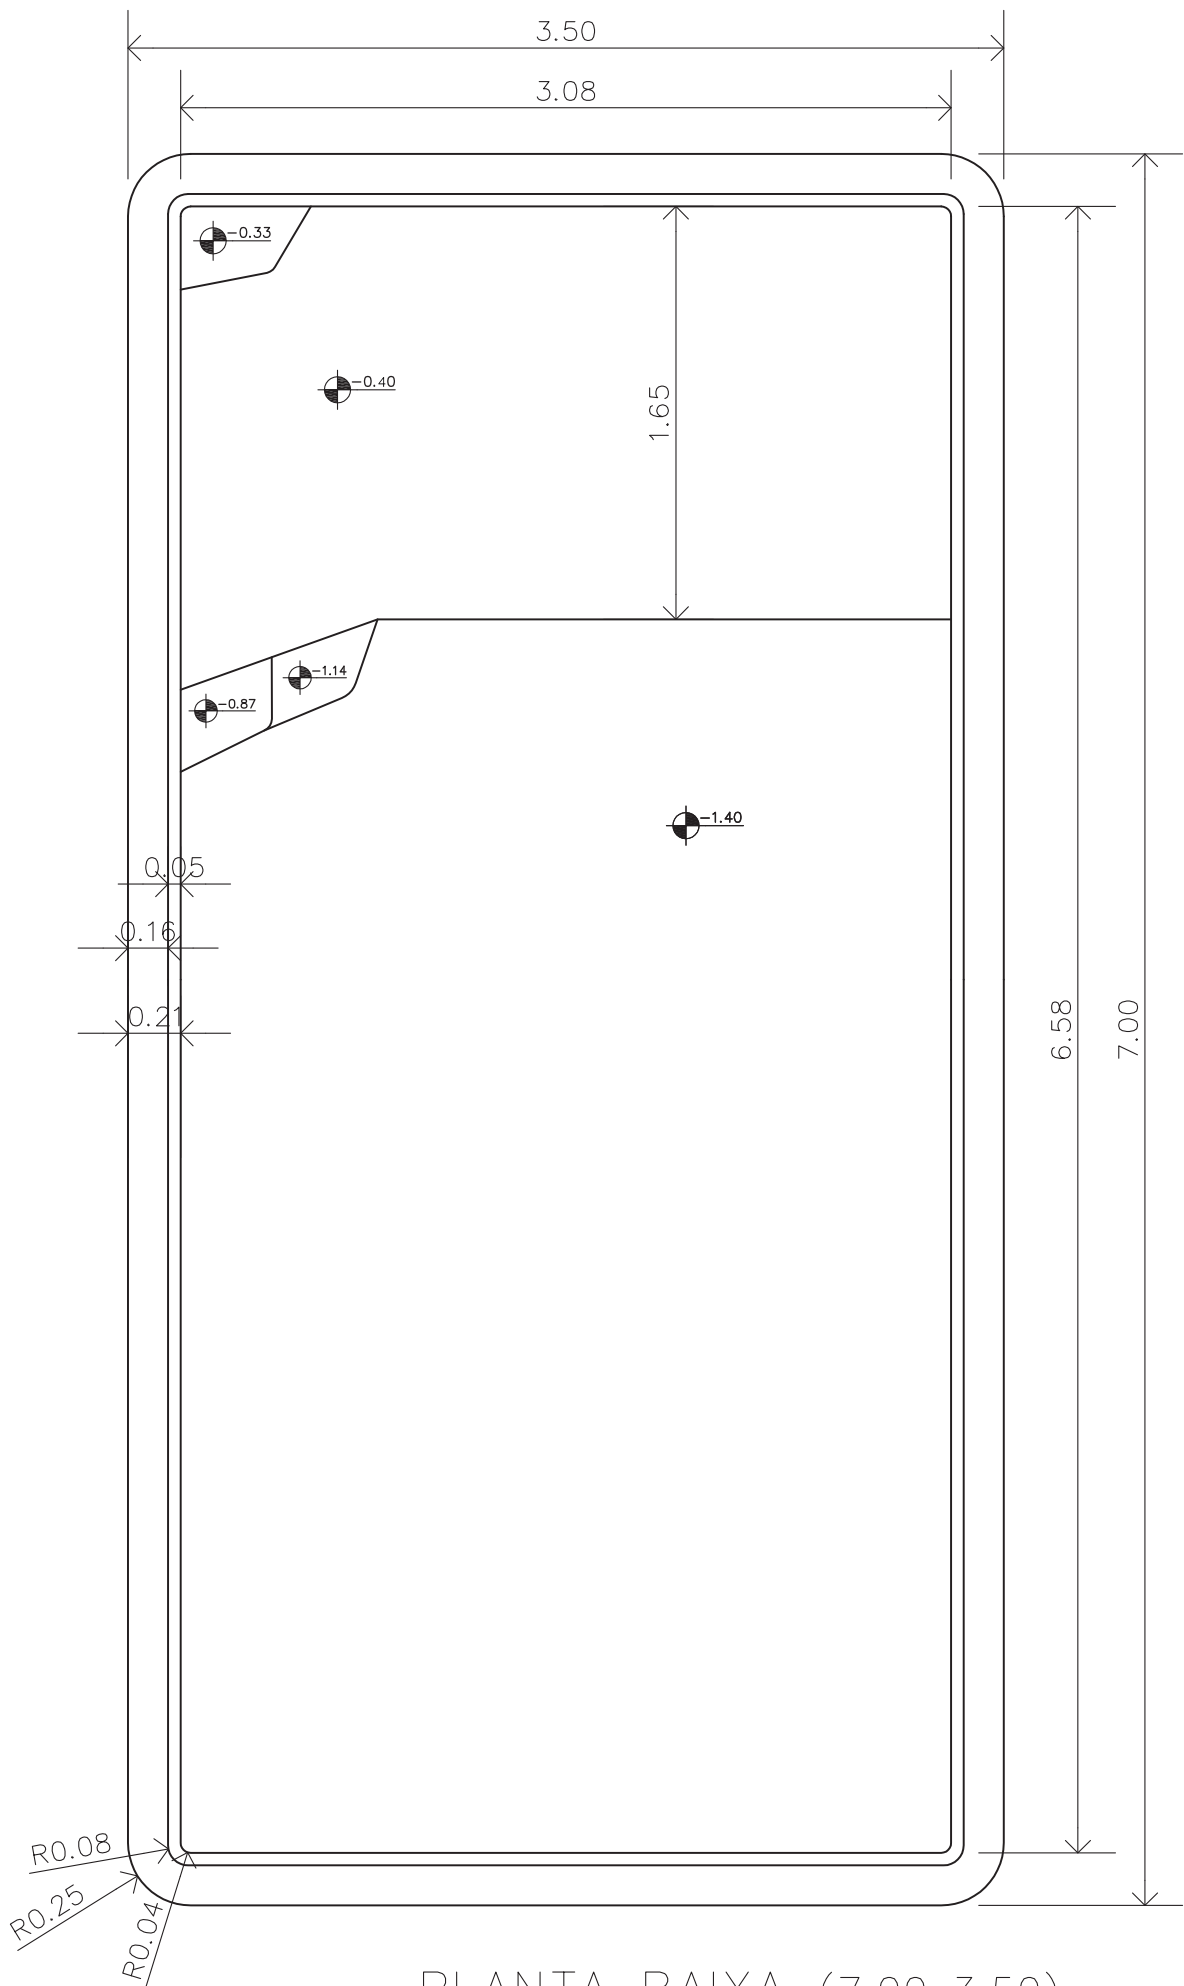

PLANTA BAIXA (7.00x3.50)